


Project:
RENOVATIONS & ADDITIONS

for
 Gracespring Church
 1955 20th Avenue
 Vero Beach, FL 32963

Key Plan:

Issues:

No.	Date	Description
A.	01/21/2022	EXTG. PLAN
B.	03/03/2022	UPDATED PLAN
C.	04/11/2022	FINAL CONCEPT
D.	07/28/2022	UPDATED CONCEPT

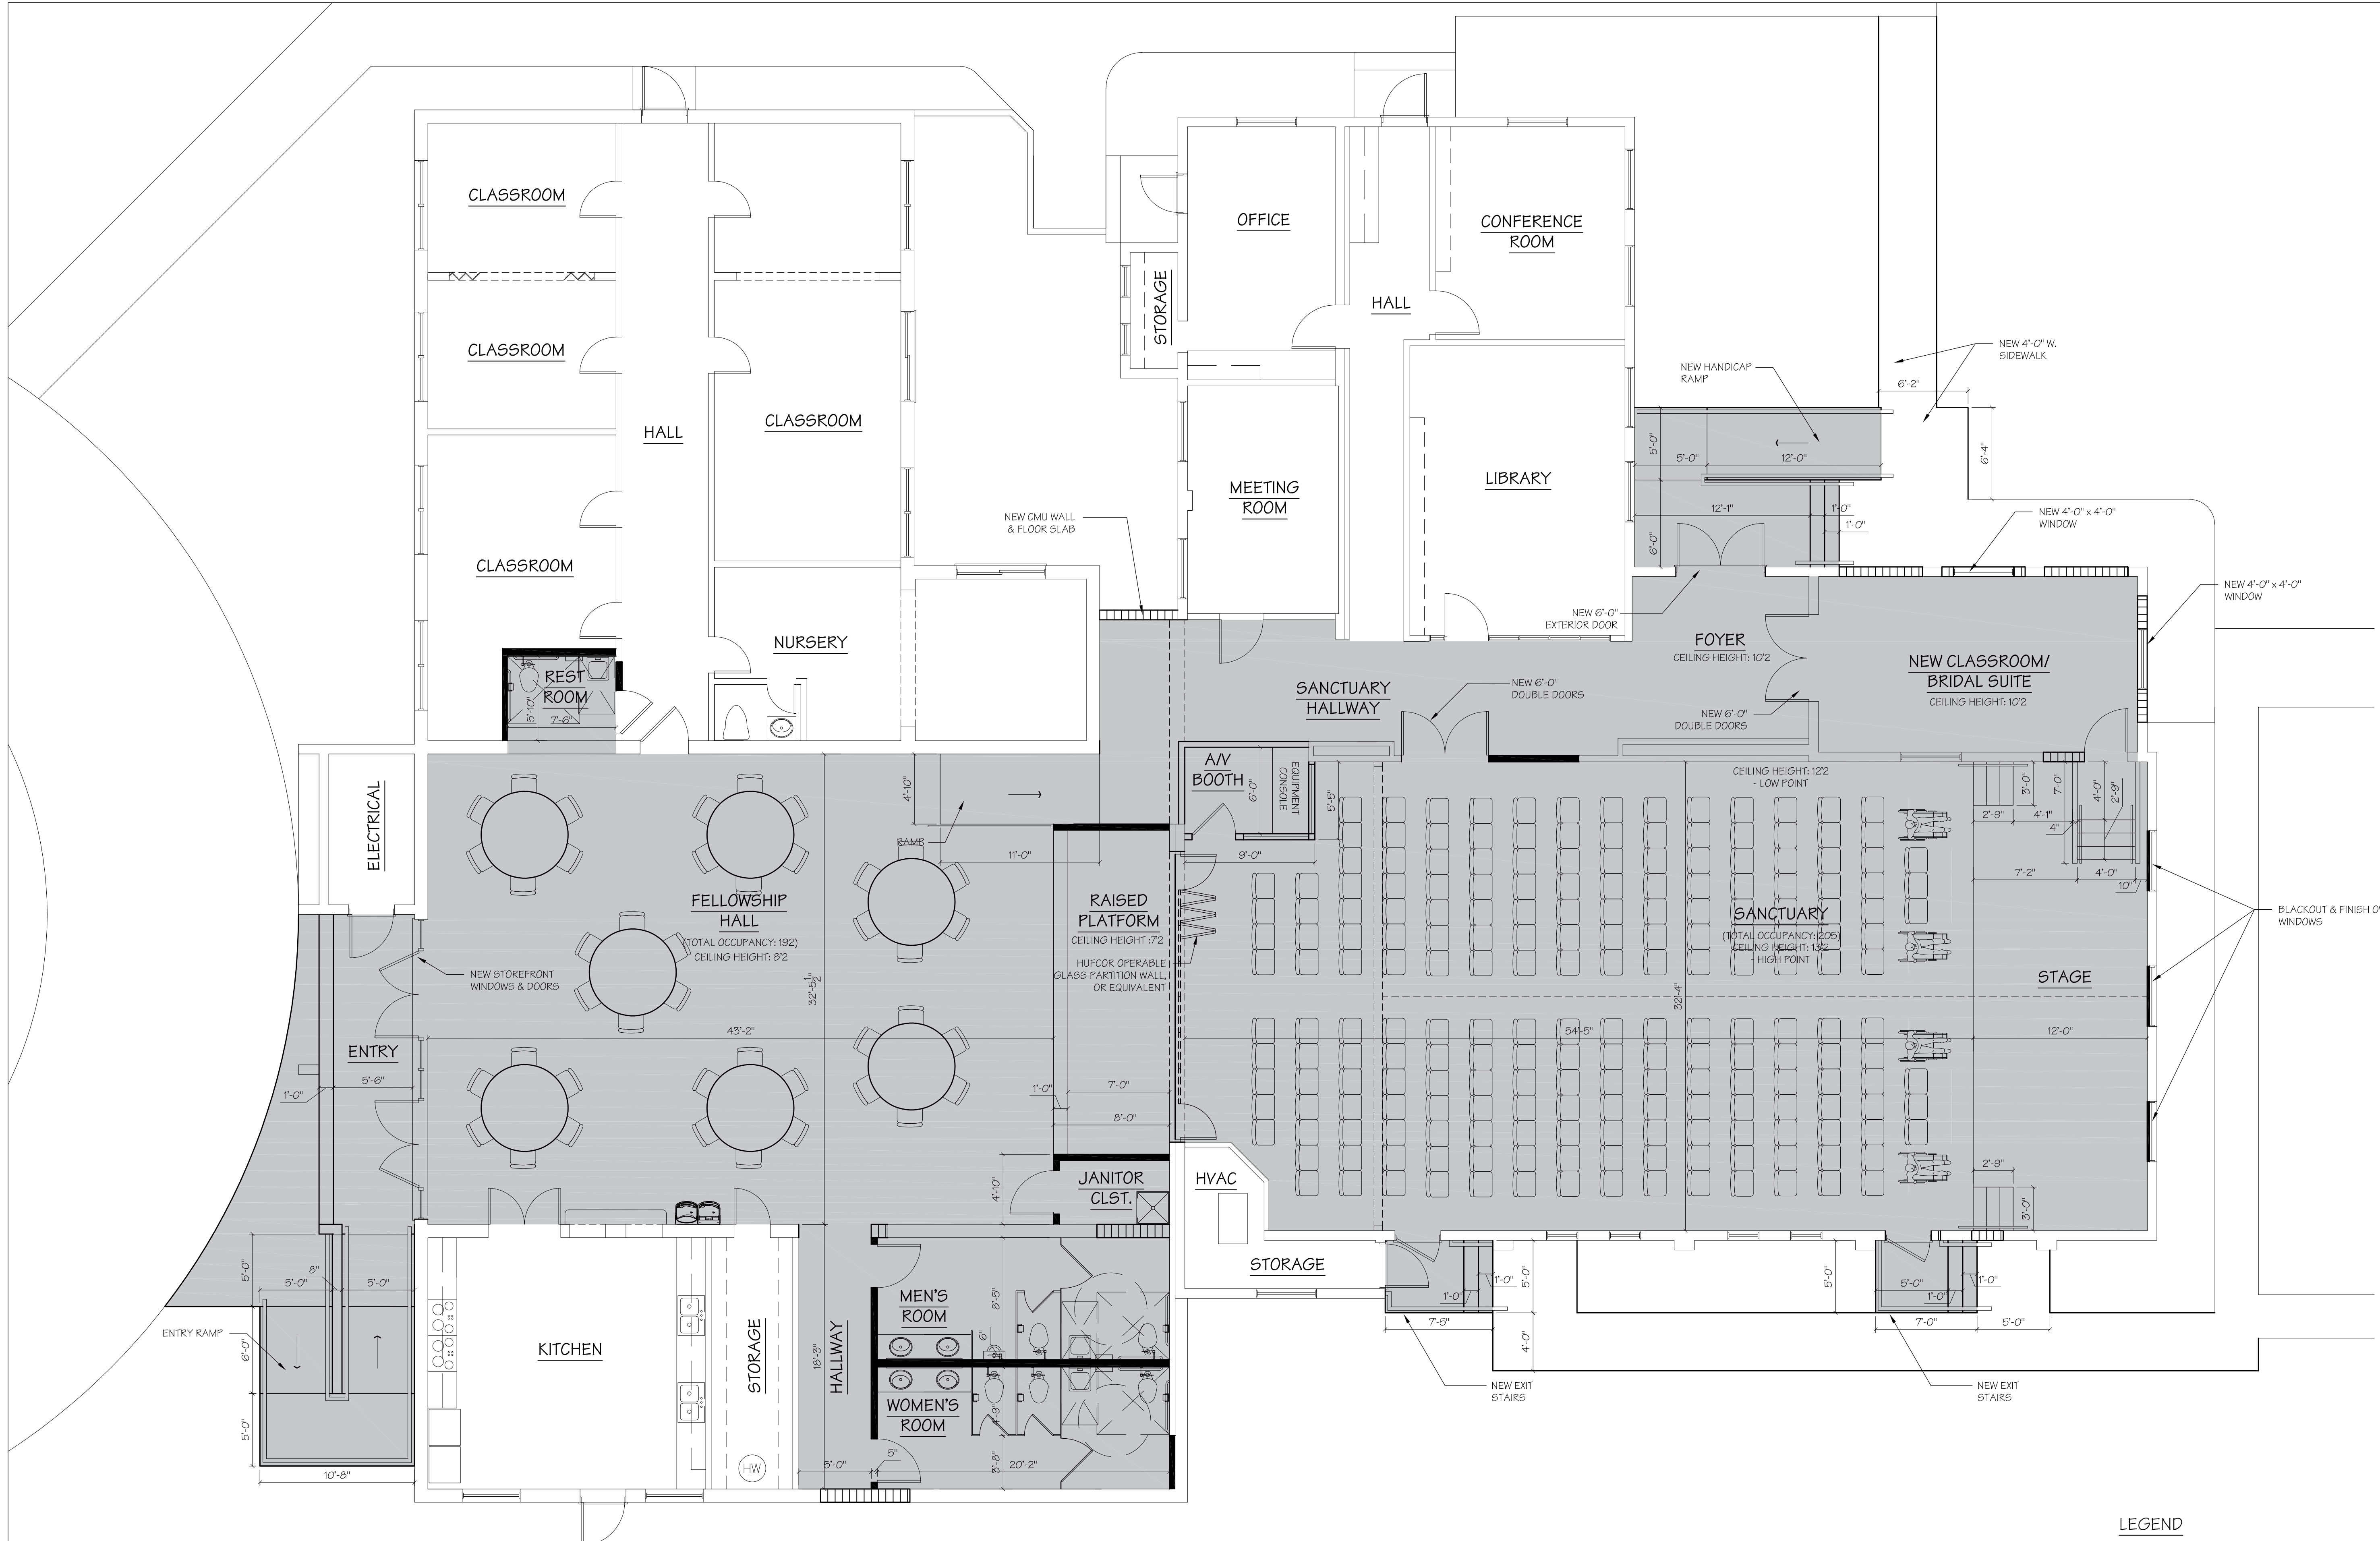

01 CONCEPTUAL FLOOR PLAN SCALE: 3/16" = 1'-0"

LEGEND

	SCOPE OF WORK AREA
	NEW STUD WALLS
	NEW MASONRY WALLS
	EXISTING CONSTRUCTION

Architect:

DONADIO & Associates, Architects P.A.
 2001 8th Avenue, Suite 508
 Vero Beach, FL 32963
 Tel: 772.794.2829
 Fax: 772.252.8600
 License No. AA00052226
 www.donadioarch.com

Drawing Title:
CONCEPTUAL FLOOR PLAN

North Arrow

Dwn: BWM	Dwg. File:
Chd: XREF	File:
TP	Plot File:
2021-51	Sheet No.:

Cert. No.: 12,456
 Date Signed: **A2.10**